



ON S.L. 150 s.A. RP., S.L. 150 s.A. ss.2., S.L. 150 s.A. ss.3., S.L. 150 RP., S.L. 150 s.C., S.L. 150 s.D.,
 S.L. 151 RP., S.L. 151 s.B., S.L. 151 s.C., S.L. 152 RP., S.L. 152 s.B., S.I.L. 152 s.C. RP., S.I.L. 54 s.A. RP., S.L. 54 RP.

PLAN OF DMC

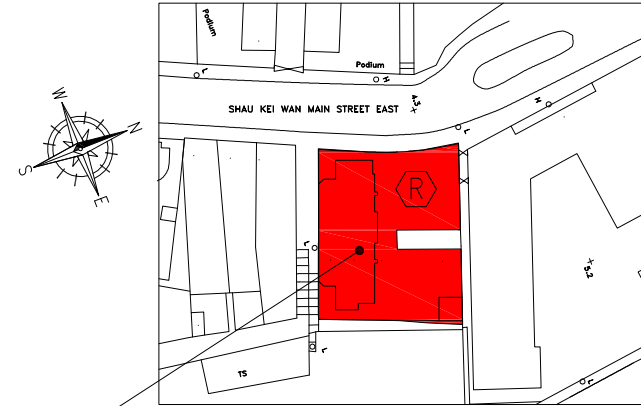

No. 23
 SHAUKEIWAN MAIN STREET EAST,
 HONG KONG
GROUND FLOOR PLAN


- LEGEND**
- R RED (SITE AREA)
 - G GREEN (ESTATE COMMON AREAS)
 - Y YELLOW (RESIDENTIAL COMMON AREAS)
 - YELLOW HATCHED BLACK (ACCESS TO GOVERNMENT LAND)
 - O ORANGE (COMMERCIAL ACCOMMODATION)

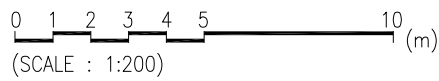

T.K. TSUI DIP. BLDG. SC. (LIVERPOOL) C. ENG.
 F.I. STRUCT. E; F.H.K.I.E; M.A.S.C.E.
 REG. STRUCTURAL ENG. & AUTHORIZED PERSON

ON S.L. 150 s.A. RP., S.L. 150 s.A. ss.2., S.L. 150 s.A. ss.3., S.L. 150 RP., S.L. 150 s.C., S.L. 150 s.D.,
 S.L. 151 RP., S.L. 151 s.B., S.L. 151 s.C., S.L. 152 RP., S.L. 152 s.B., S.I.L. 152 s.C. RP., S.I.L. 54 s.A. RP., S.L. 54 RP.

PLAN OF DMC

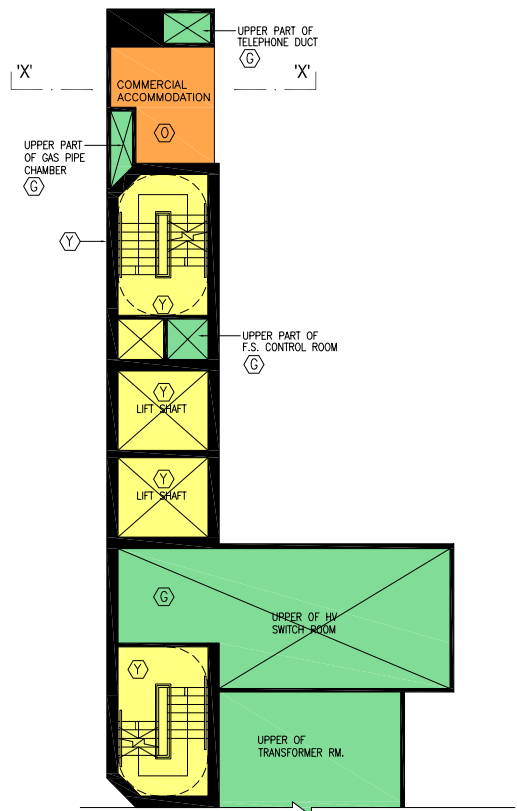


PART PLAN BETWEEN G/F & 1/F



SECTION 'X' FOR REFUSE CHAMBER AT GROUND FLOOR

- LEGEND
- ⬡ GREEN
(ESTATE COMMON AREAS)
 - ⬡ YELLOW
(RESIDENTIAL COMMON AREAS)
 - ⬡ ORANGE
(COMMERCIAL ACCOMMODATION)

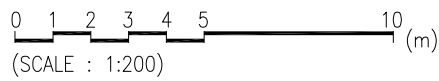

T.K. TSUI DIP. BLDG. SC. (LIVERPOOL) C. ENG.
 F.I. STRUCT. E; F.H.K.I.E; M.A.S.C.E.
 REG. STRUCTURAL ENG. & AUTHORIZED PERSON


ON S.L. 150 s.A. RP., S.L. 150 s.A. ss.2., S.L. 150 s.A. ss.3., S.L. 150 RP., S.L. 150 s.C., S.L. 150 s.D.,
 S.L. 151 RP., S.L. 151 s.B., S.L. 151 s.C., S.L. 152 RP., S.L. 152 s.B., S.I.L. 152 s.C. RP., S.I.L. 54 s.A. RP., S.L. 54 RP.

PLAN OF DMC



1st FLOOR PLAN


- LEGEND
- ⬡ GREEN
(ESTATE COMMON AREAS)
 - ⬡ YELLOW
(RESIDENTIAL COMMON AREAS)

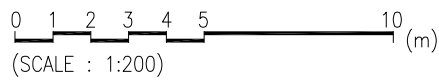

T.K. TSUI DIP. BLDG. SC. (LIVERPOOL) C. ENG.
 F.I. STRUCT. E; F.H.K.I.E; M.A.S.C.E.
 REG. STRUCTURAL ENG. & AUTHORIZED PERSON


ON S.L. 150 s.A. RP., S.L. 150 s.A. ss.2., S.L. 150 s.A. ss.3., S.L. 150 RP., S.L. 150 s.C., S.L. 150 s.D.,
 S.L. 151 RP., S.L. 151 s.B., S.L. 151 s.C., S.L. 152 RP., S.L. 152 s.B., S.I.L. 152 s.C. RP., S.I.L. 54 s.A. RP., S.L. 54 RP.

PLAN OF DMC

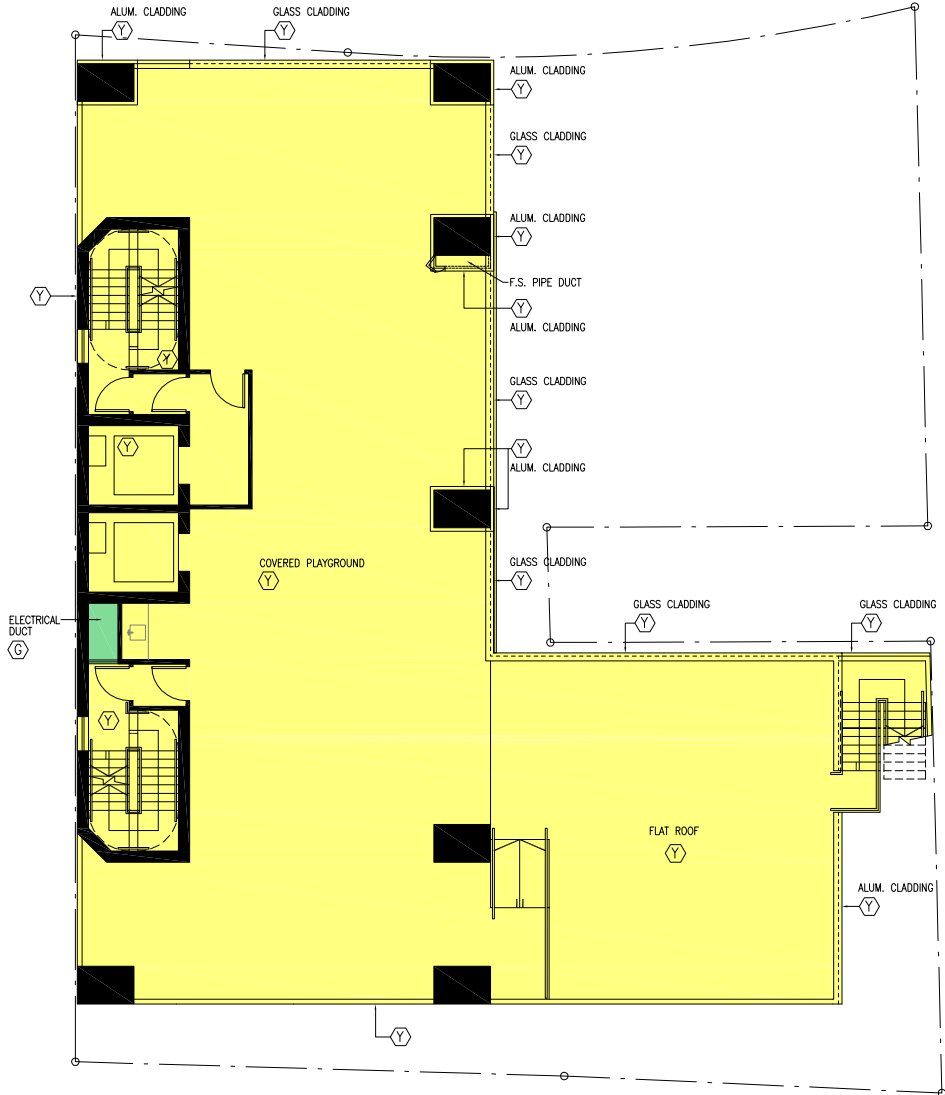

2nd FLOOR PLAN


- LEGEND
- ⬡ GREEN
(ESTATE COMMON AREAS)
 - ⬡ YELLOW
(RESIDENTIAL COMMON AREAS)

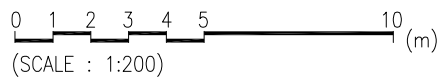

T.K. TSUI DIP. BLDG. SC. (LIVERPOOL) C. ENG.
 F.I. STRUCT. E; F.H.K.I.E; M.A.S.C.E.
 REG. STRUCTURAL ENG. & AUTHORIZED PERSON


ON S.L. 150 s.A. RP., S.L. 150 s.A. ss.2., S.L. 150 s.A. ss.3., S.L. 150 RP., S.L. 150 s.C., S.L. 150 s.D.,
 S.L. 151 RP., S.L. 151 s.B., S.L. 151 s.C., S.L. 152 RP., S.L. 152 s.B., S.I.L. 152 s.C. RP., S.I.L. 54 s.A. RP., S.L. 54 RP.

PLAN OF DMC

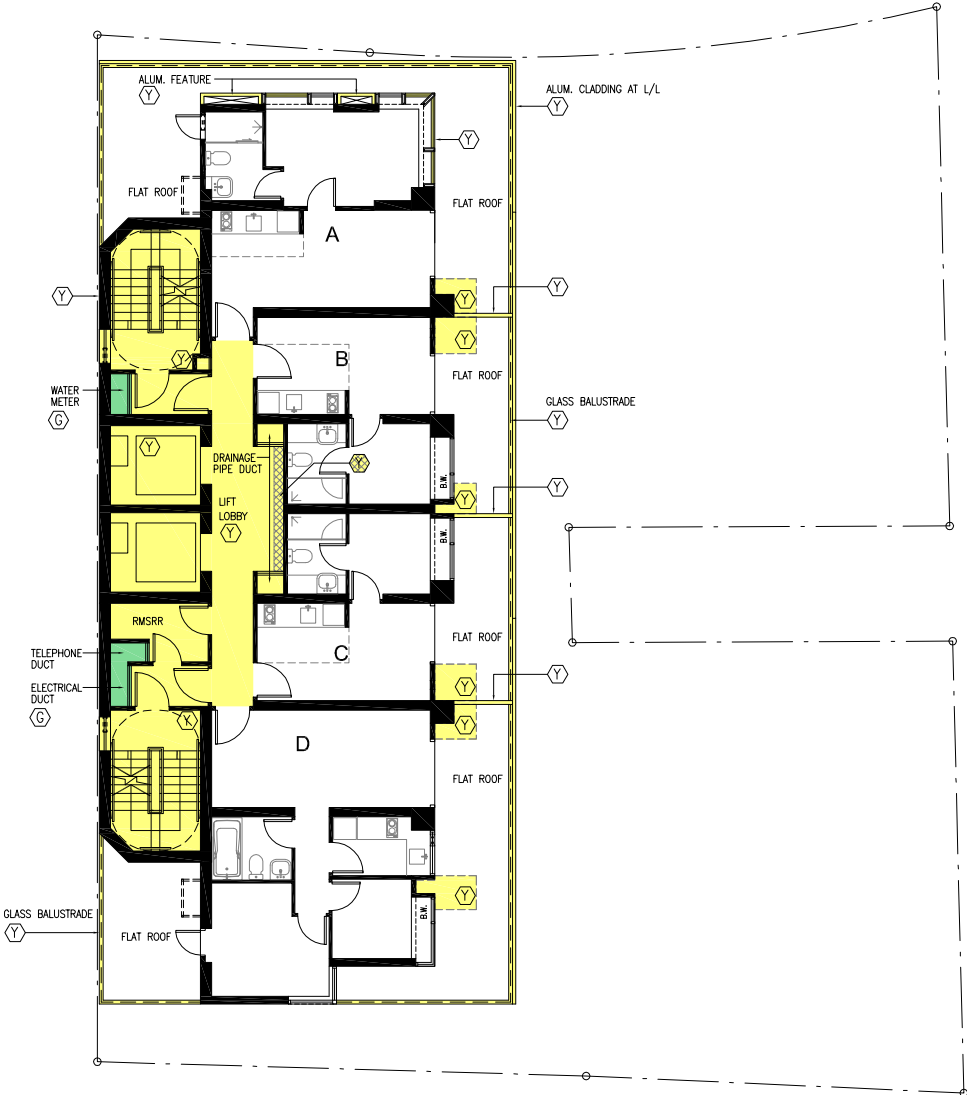

3rd FLOOR PLAN


- LEGEND
- ⬡ GREEN
(ESTATE COMMON AREAS)
 - ⬡ YELLOW
(RESIDENTIAL COMMON AREAS)
 - YELLOW CROSS HATCHED BLACK
(RESIDENTIAL COMMON AREAS WIDER COMMON CORRIDOR)

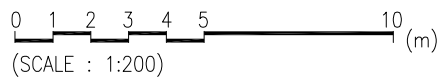

T.K. TSUI DIP. BLDG. SC. (LIVERPOOL) C. ENG.
 F.I. STRUCT. E; F.H.K.I.E; M.A.S.C.E.
 REG. STRUCTURAL ENG. & AUTHORIZED PERSON

**ON S.L. 150 s.A. RP., S.L. 150 s.A. ss.2., S.L. 150 s.A. ss.3., S.L. 150 RP., S.L. 150 s.C., S.L. 150 s.D.,
 S.L. 151 RP., S.L. 151 s.B., S.L. 151 s.C., S.L. 152 RP., S.L. 152 s.B., S.I.L. 152 s.C. RP., S.I.L. 54 s.A. RP., S.L. 54 RP.**


PLAN OF DMC

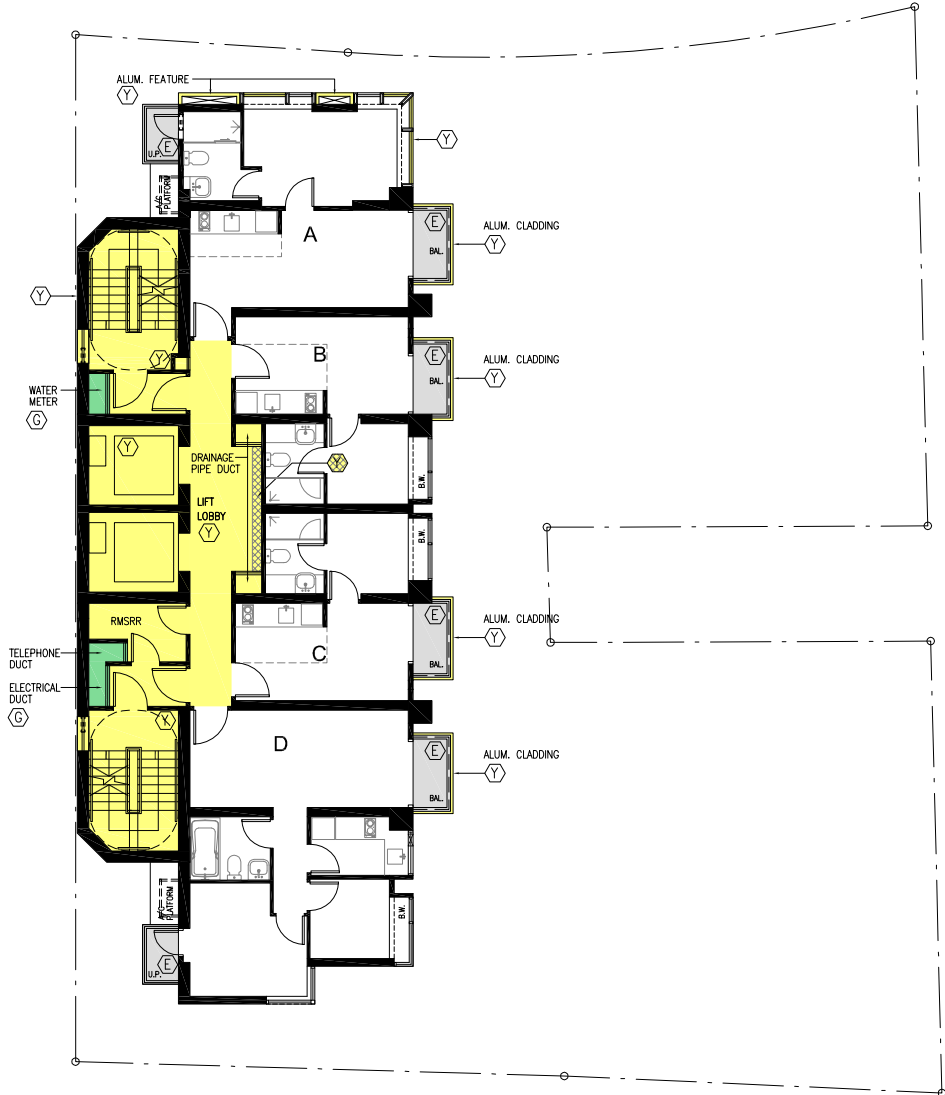

5th-25th FLOOR PLAN

(FLOOR NOS. 13th, 14th AND 24th TO BE OMITTED)
 LEGEND


- ⬡ GREEN
(ESTATE COMMON AREAS)
- ⬡ YELLOW
(RESIDENTIAL COMMON AREAS)
- YELLOW CROSS HATCHED BLACK
(RESIDENTIAL COMMON AREAS
WIDER COMMON CORRIDOR)
- GREY
(NON-ENCLOSED AREAS)

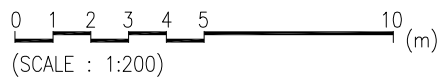

T.K. TSUI DIP. BLDG. SC. (LIVERPOOL) C. ENG.
 F.I. STRUCT. E; F.H.K.I.E; M.A.S.C.E.
 REG. STRUCTURAL ENG. & AUTHORIZED PERSON

ON S.L. 150 s.A. RP., S.L. 150 s.A. ss.2., S.L. 150 s.A. ss.3., S.L. 150 RP., S.L. 150 s.C., S.L. 150 s.D.,
 S.L. 151 RP., S.L. 151 s.B., S.L. 151 s.C., S.L. 152 RP., S.L. 152 s.B., S.I.L. 152 s.C. RP., S.I.L. 54 s.A. RP., S.L. 54 RP.

PLAN OF DMC

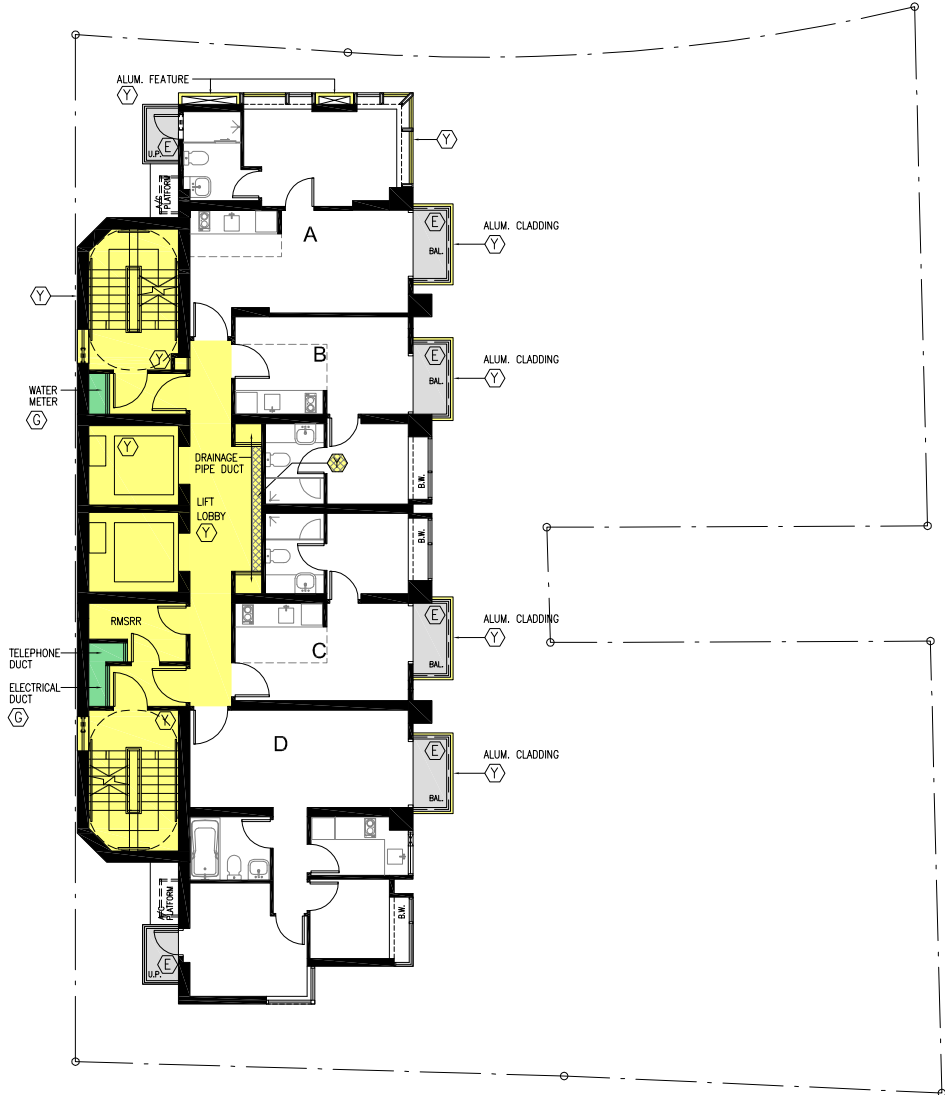


26th-30th FLOOR PLAN

(FLOOR NOS. 13th, 14th AND 24th TO BE OMITTED)

LEGEND


- ⬡ GREEN
(ESTATE COMMON AREAS)
- ⬡ YELLOW
(RESIDENTIAL COMMON AREAS)
- ⬡ YELLOW CROSS HATCHED BLACK
(RESIDENTIAL COMMON AREAS
WIDER COMMON CORRIDOR)
- ⬡ GREY
(NON-ENCLOSED AREAS)

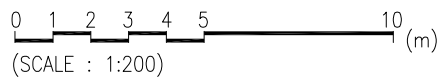

T.K. TSUI DIP. BLDG. SC. (LIVERPOOL) C. ENG.
 F.I. STRUCT. E; F.H.K.I.E; M.A.S.C.E.
 REG. STRUCTURAL ENG. & AUTHORIZED PERSON

ON S.L. 150 s.A. RP., S.L. 150 s.A. ss.2., S.L. 150 s.A. ss.3., S.L. 150 RP., S.L. 150 s.C., S.L. 150 s.D.,
 S.L. 151 RP., S.L. 151 s.B., S.L. 151 s.C., S.L. 152 RP., S.L. 152 s.B., S.I.L. 152 s.C. RP., S.I.L. 54 s.A. RP., S.L. 54 RP.


PLAN OF DMC

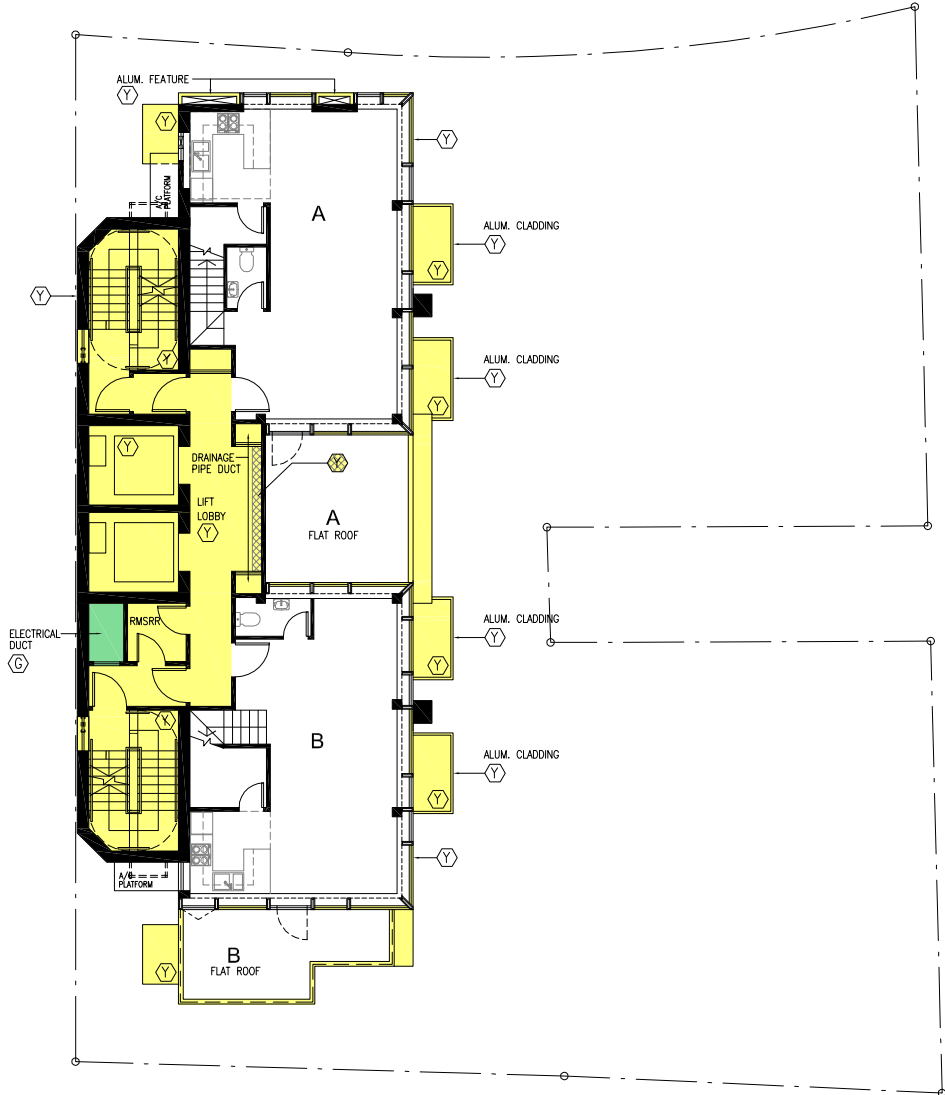

31st FLOOR PLAN

LEGEND


- ⬢ GREEN
(ESTATE COMMON AREAS)
- ⬢ YELLOW
(RESIDENTIAL COMMON AREAS)
- ⊠ YELLOW CROSS HATCHED BLACK
(RESIDENTIAL COMMON AREAS
WIDER COMMON CORRIDOR)

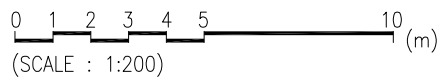

T.K. TSUI DIP. BLDG. SC. (LIVERPOOL) C. ENG.
 F.I. STRUCT. E; F.H.K.I.E; M.A.S.C.E.
 REG. STRUCTURAL ENG. & AUTHORIZED PERSON


ON S.L. 150 s.A. RP., S.L. 150 s.A. ss.2., S.L. 150 s.A. ss.3., S.L. 150 RP., S.L. 150 s.C., S.L. 150 s.D.,
 S.L. 151 RP., S.L. 151 s.B., S.L. 151 s.C., S.L. 152 RP., S.L. 152 s.B., S.I.L. 152 s.C. RP., S.I.L. 54 s.A. RP., S.L. 54 RP.

PLAN OF DMC

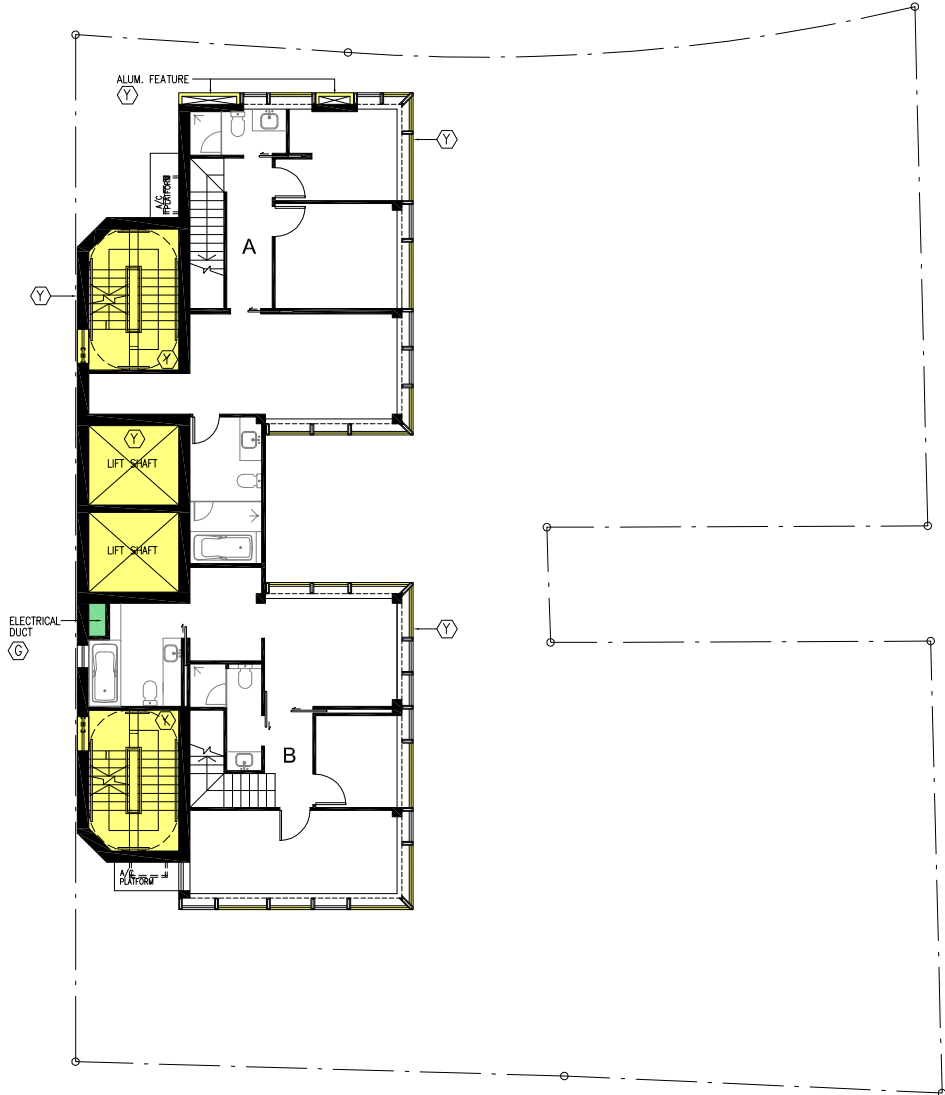

32nd FLOOR PLAN


- LEGEND
- ⬡ GREEN
(ESTATE COMMON AREAS)
 - ⬡ YELLOW
(RESIDENTIAL COMMON AREAS)

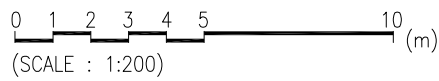

T.K. TSUI DIP. BLDG. SC. (LIVERPOOL) C. ENG.
 F.I. STRUCT. E. F.H.K.I.E. M.A.S.C.E.
 REG. STRUCTURAL ENG. & AUTHORIZED PERSON


ON S.L. 150 s.A. RP., S.L. 150 s.A. ss.2., S.L. 150 s.A. ss.3., S.L. 150 RP., S.L. 150 s.C., S.L. 150 s.D.,
 S.L. 151 RP., S.L. 151 s.B., S.L. 151 s.C., S.L. 152 RP., S.L. 152 s.B., S.I.L. 152 s.C. RP., S.I.L. 54 s.A. RP., S.L. 54 RP.

PLAN OF DMC

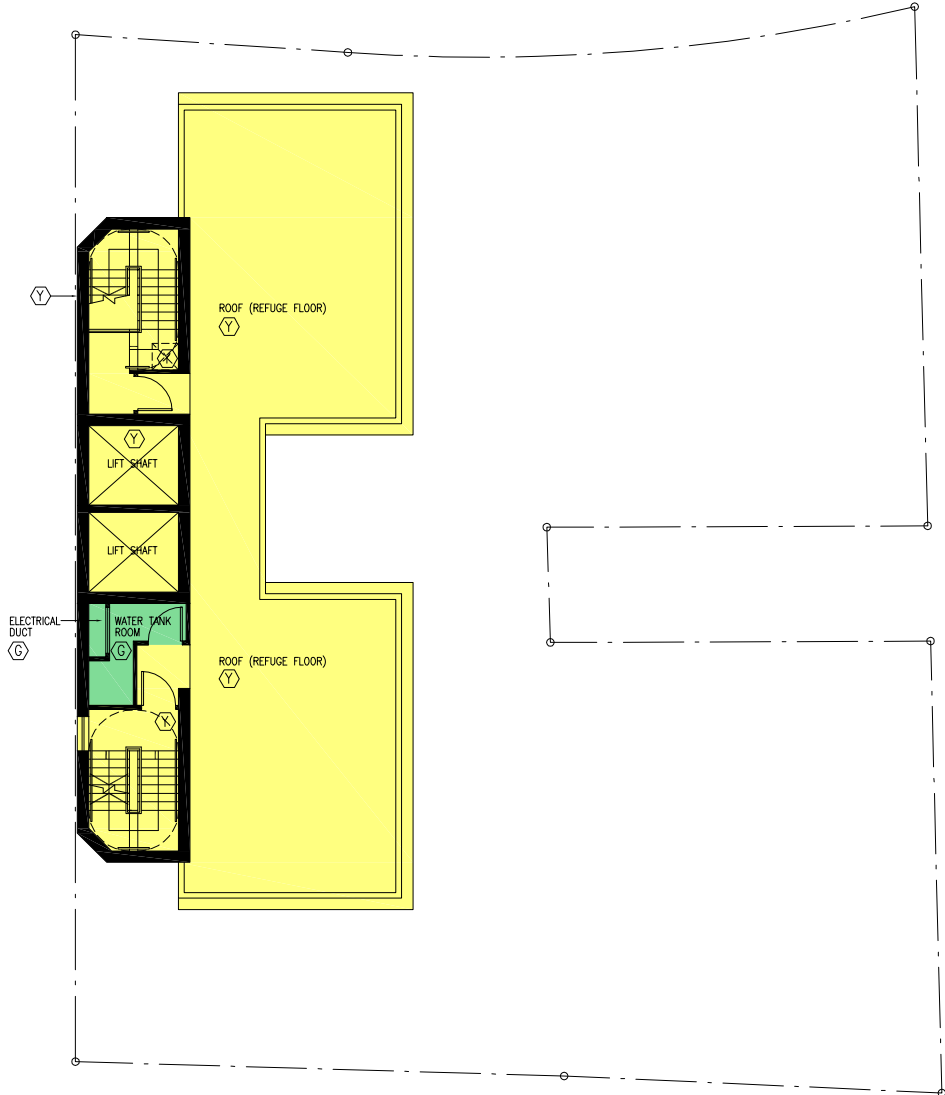

ROOF (REFUGE FLOOR) PLAN


- LEGEND
- ⬡ GREEN
(ESTATE COMMON AREAS)
 - ⬡ YELLOW
(RESIDENTIAL COMMON AREAS)

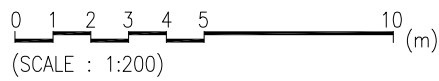


T.K. TSUI DIP. BLDG. SC. (LIVERPOOL) C. ENG.
 F.I. STRUCT. E. F.H.K.I.E. M.A.S.C.E.
 REG. STRUCTURAL ENG. & AUTHORIZED PERSON

ON S.L. 150 s.A. RP., S.L. 150 s.A. ss.2., S.L. 150 s.A. ss.3., S.L. 150 RP., S.L. 150 s.C., S.L. 150 s.D.,
 S.L. 151 RP., S.L. 151 s.B., S.L. 151 s.C., S.L. 152 RP., S.L. 152 s.B., S.I.L. 152 s.C. RP., S.I.L. 54 s.A. RP., S.L. 54 RP.


PLAN OF DMC

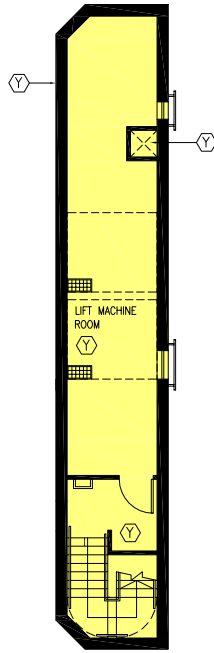

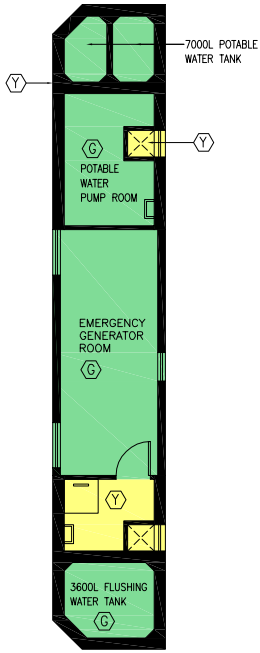

MECHANICAL FLOOR
 (AT LEVEL 103.30)

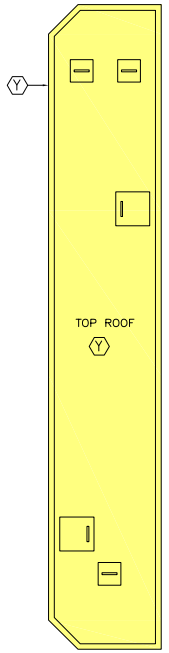


MECHANICAL FLOOR
 (AT LEVEL 106.45)



TOP ROOF PLAN


LEGEND
 GREEN
 (ESTATE COMMON AREAS)
 YELLOW
 (RESIDENTIAL COMMON AREAS)

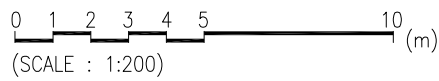

T.K. TSUI DIP. BLDG. SC. (LIVERPOOL) C. ENG.
 F.I. STRUCT. E; F.H.K.I.E; M.A.S.C.E.
 REG. STRUCTURAL ENG. & AUTHORIZED PERSON

ON S.L. 150 s.A. RP., S.L. 150 s.A. ss.2., S.L. 150 s.A. ss.3., S.L. 150 RP.,
 S.L. 150 s.C., S.L. 150 s.D., S.L. 151 RP.,
 S.L. 151 s.B., S.L. 151 s.C., S.L. 152 RP.,
 S.L. 152 s.B., S.I.L. 152 s.C. RP.,
 S.I.L. 54 s.A. RP., S.L. 54 RP.

PLAN OF DMC

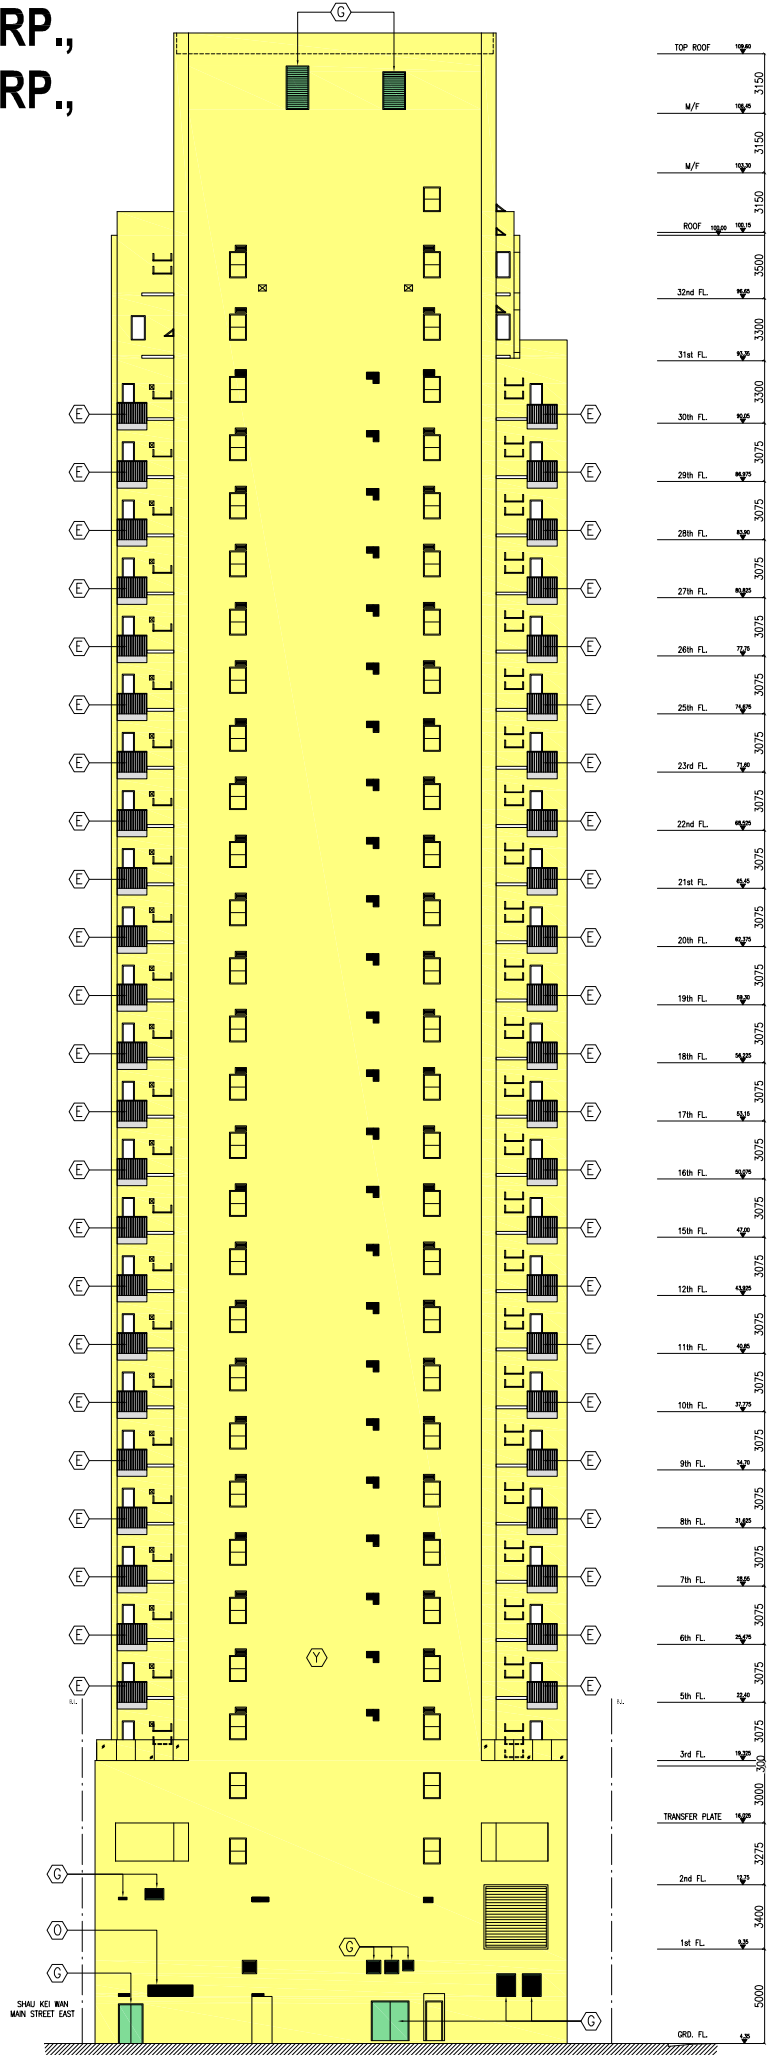

SOUTH WEST ELEVATION

LEGEND

G GREEN
 (ESTATE COMMON AREAS)

Y YELLOW
 (RESIDENTIAL COMMON AREAS)

E GREY
 (NON-ENCLOSED AREAS)

0 2 5 10 (m)
 (SCALE : 1:400)

T.K. TSUI DIP. BLDG. SC. (LIVERPOOL) C. ENG.
 F.I. STRUCT. E. F.H.K.I.E. M.A.S.C.E.
 REG. STRUCTURAL ENG. & AUTHORIZED PERSON